


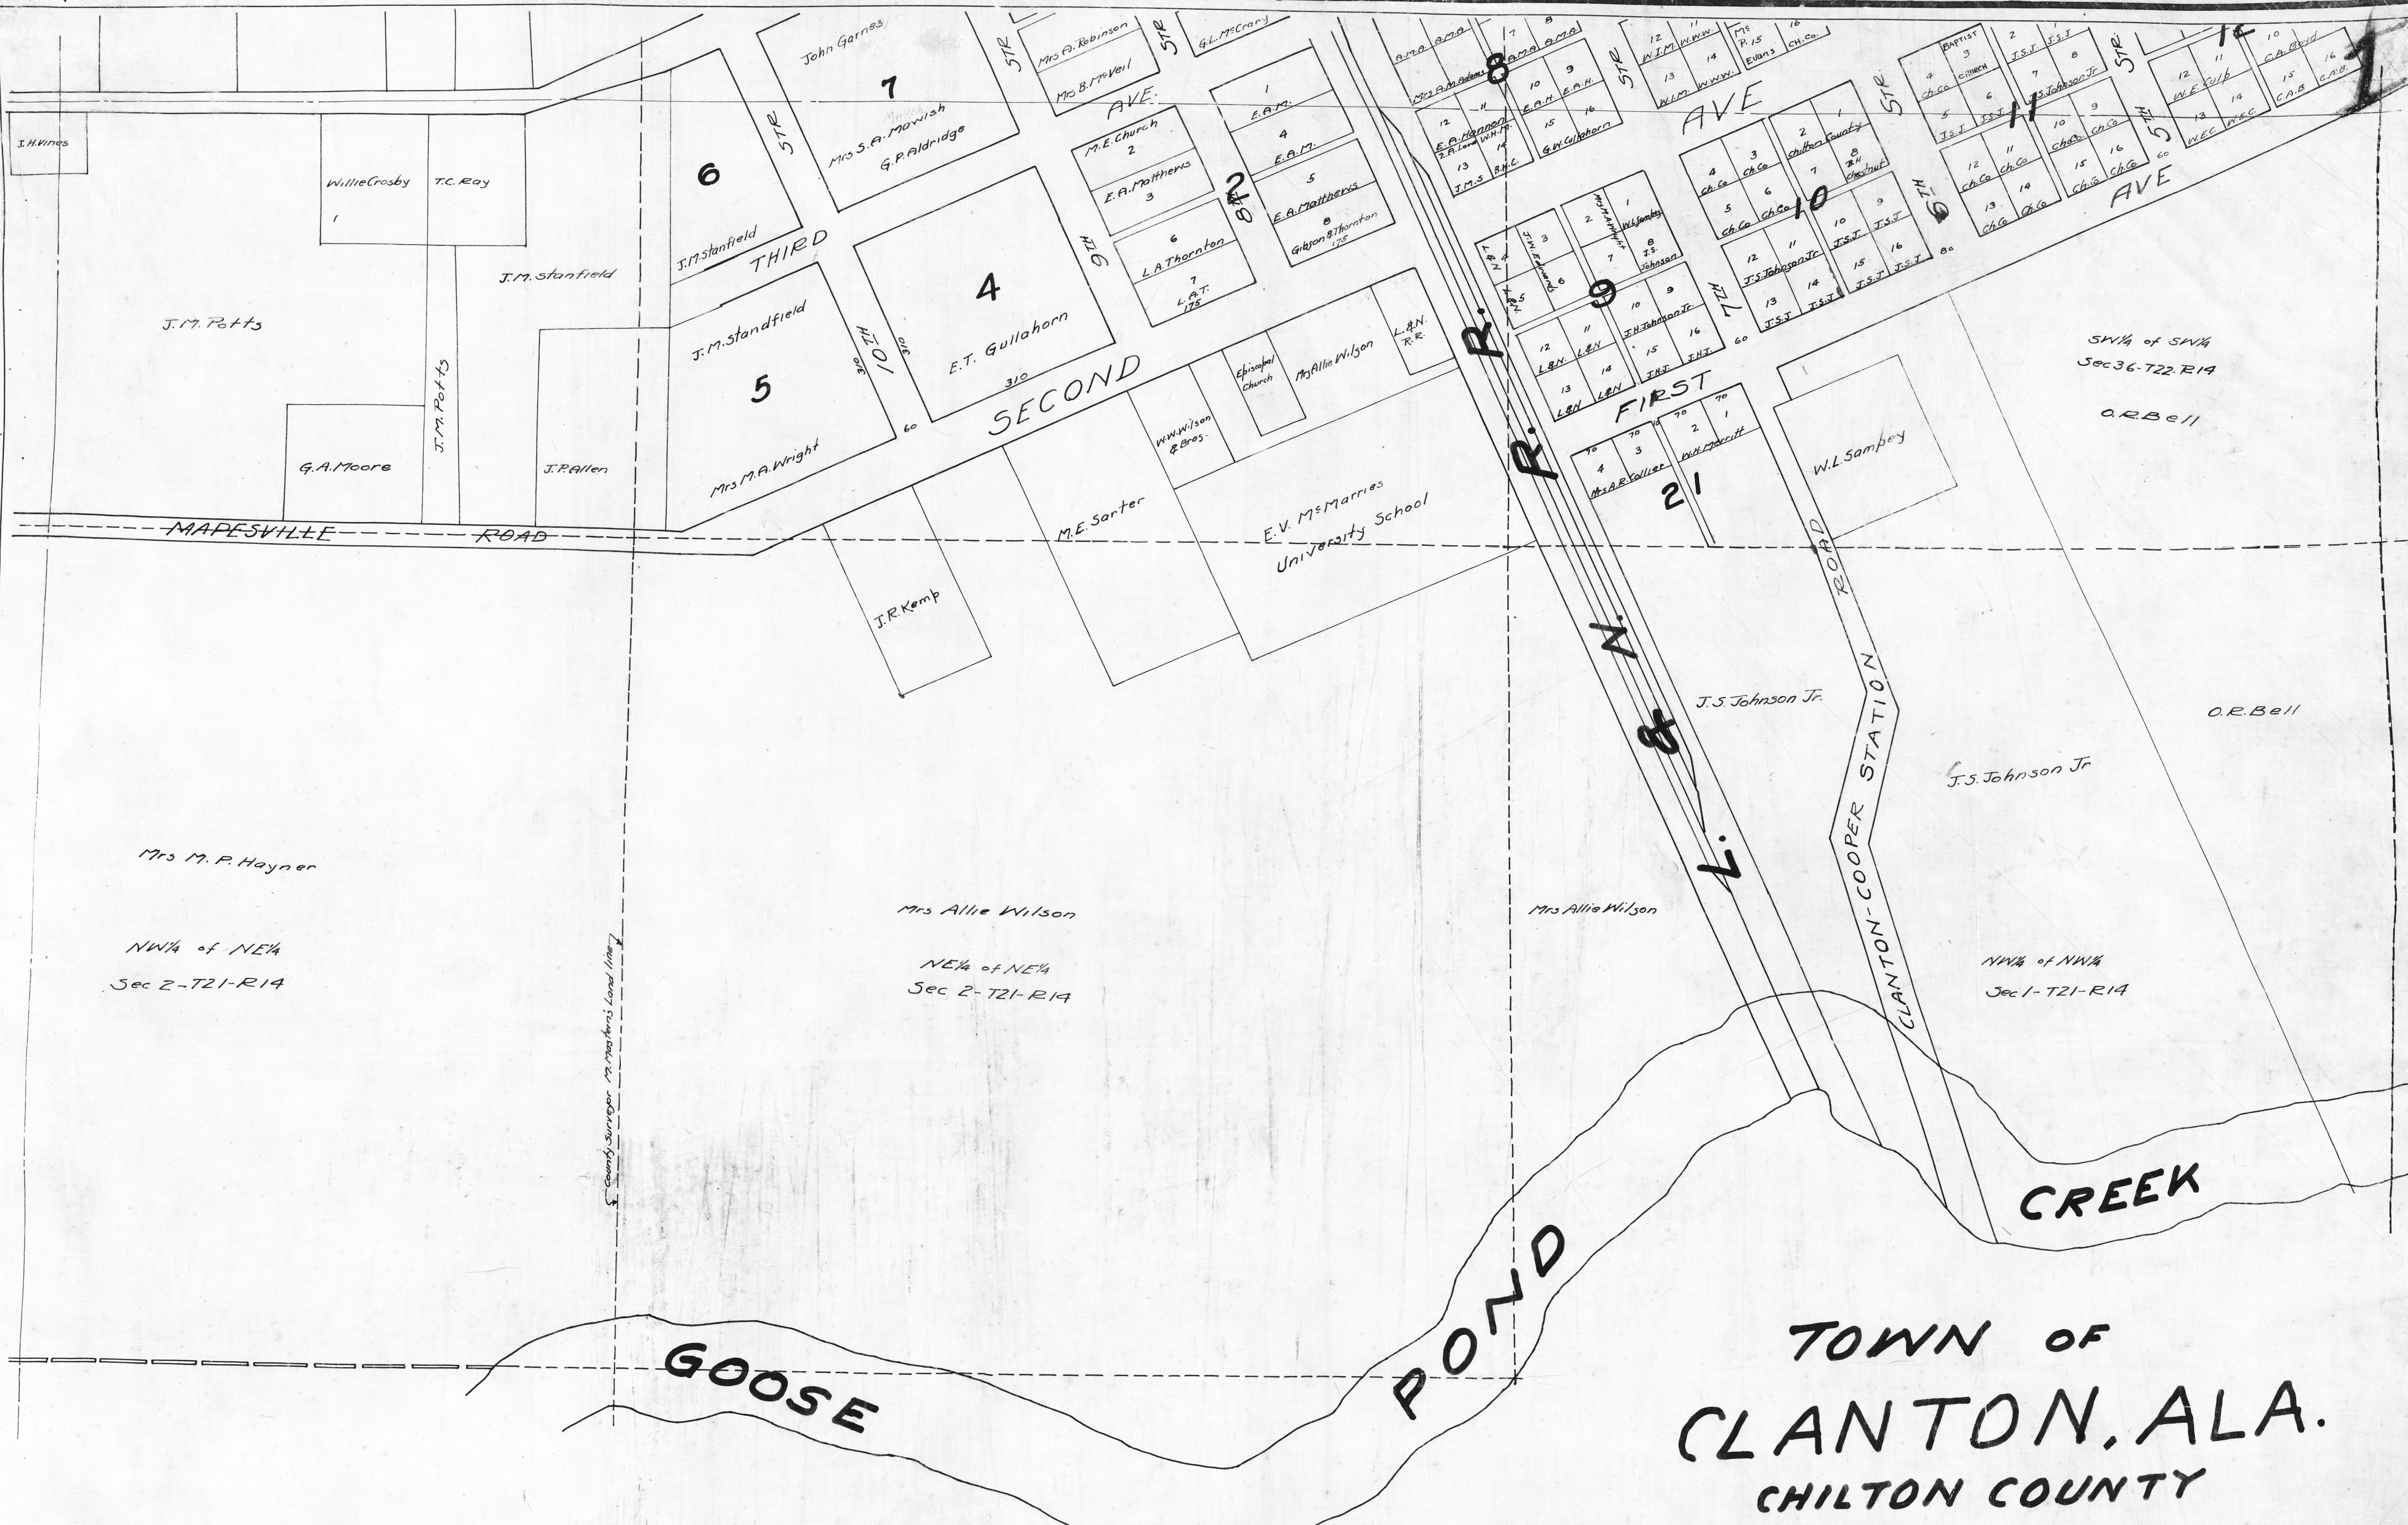

State of Alabama
 Chilton County
 I, R. M. Honeycutt, Judge of Probate in and for said county and state do hereby certify that this plat was filed in this office for record on this 21st day of July 1897 and that same was duly recorded as the map of the town of CLANTON in Volume 44. In the Records of Deed in said office on page 1.
 Given under my hand and seal this 21st day of July 1897.
 signed R. M. Honeycutt
 Judge of Probate.

Accepted JULY 21, 1897
 W. L. Samsby Mayor
 J. P. Henderboer Councilman
 E. V. McMarries
 J. M. Stanfield
 W. I. Mullens

J. M. Potts } Committee
 R. D. Wilson }
 J. H. Vines }
 E. E. Todd - Surveyor

Scale 1" = 100 ft.
 Sidewalks of 80 ft Str- 15 feet each side
 60"
 From established point N 74° 15' E. corner Stone Court House 71.35 ft.