



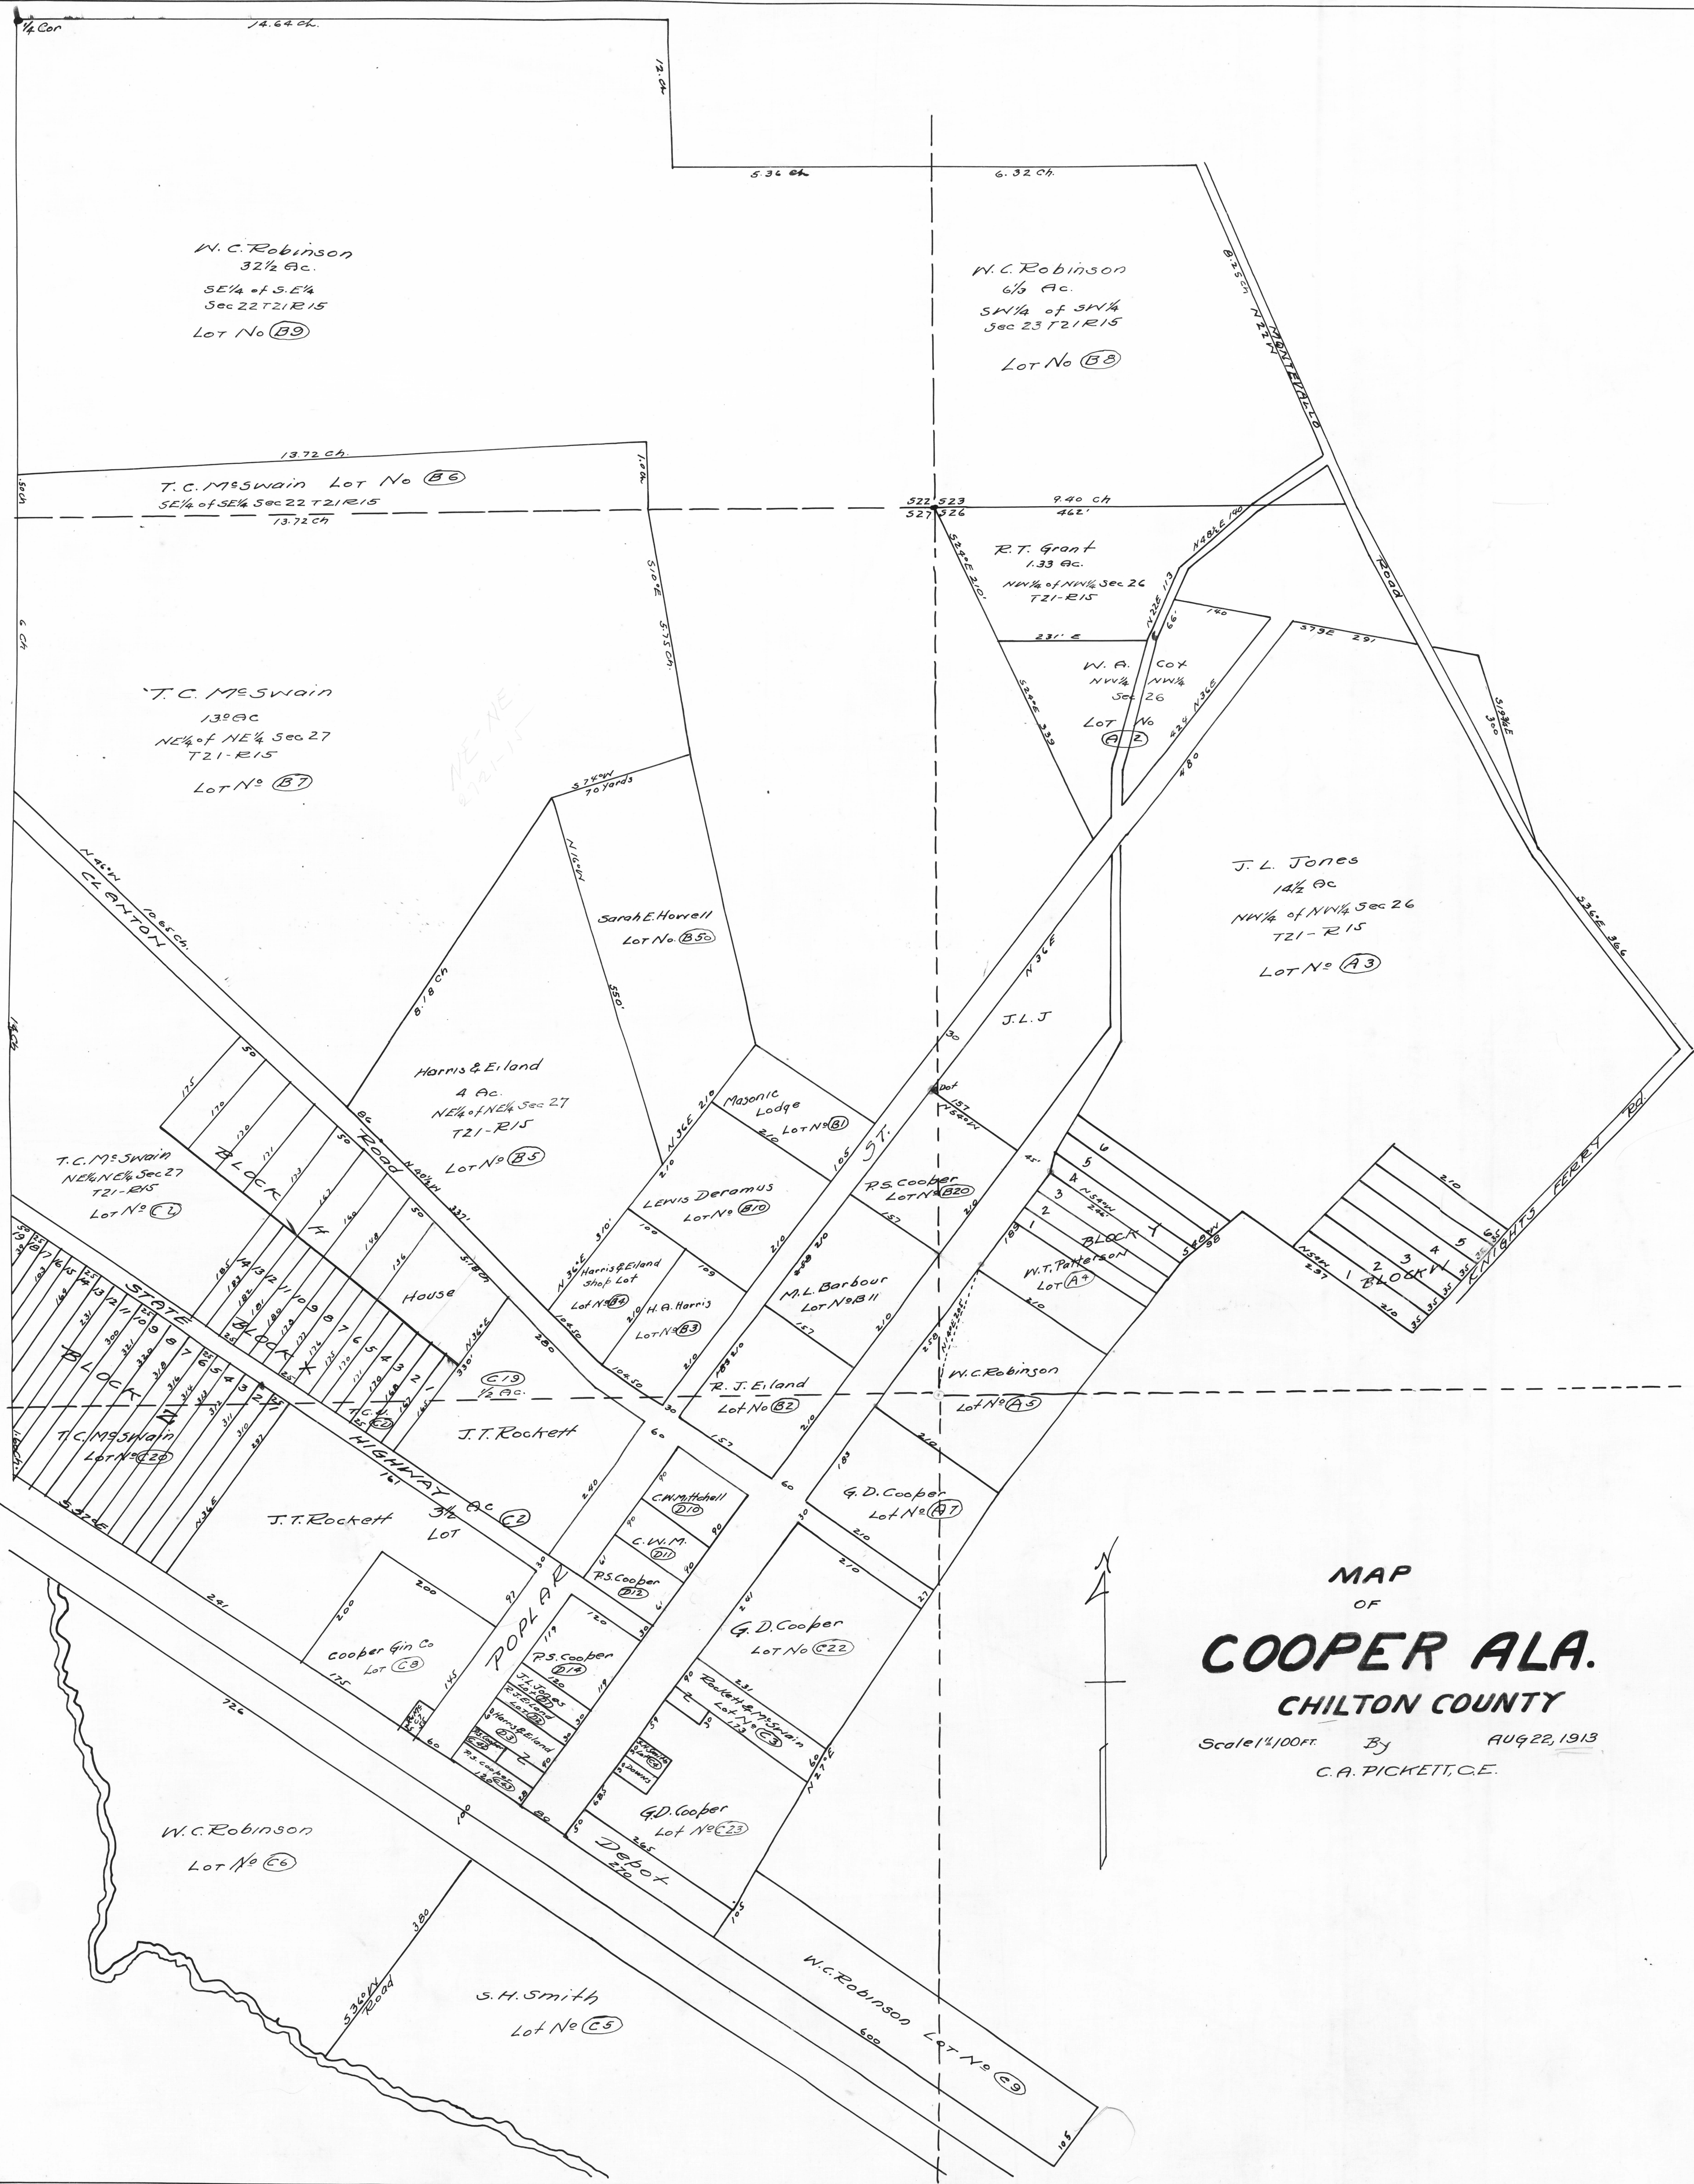


MAP
OF
COOPER ALA.
CHILTON COUNTY

Scale 1/4"=100ft. By AUG 22, 1913
C.A. PICKETT, C.E.

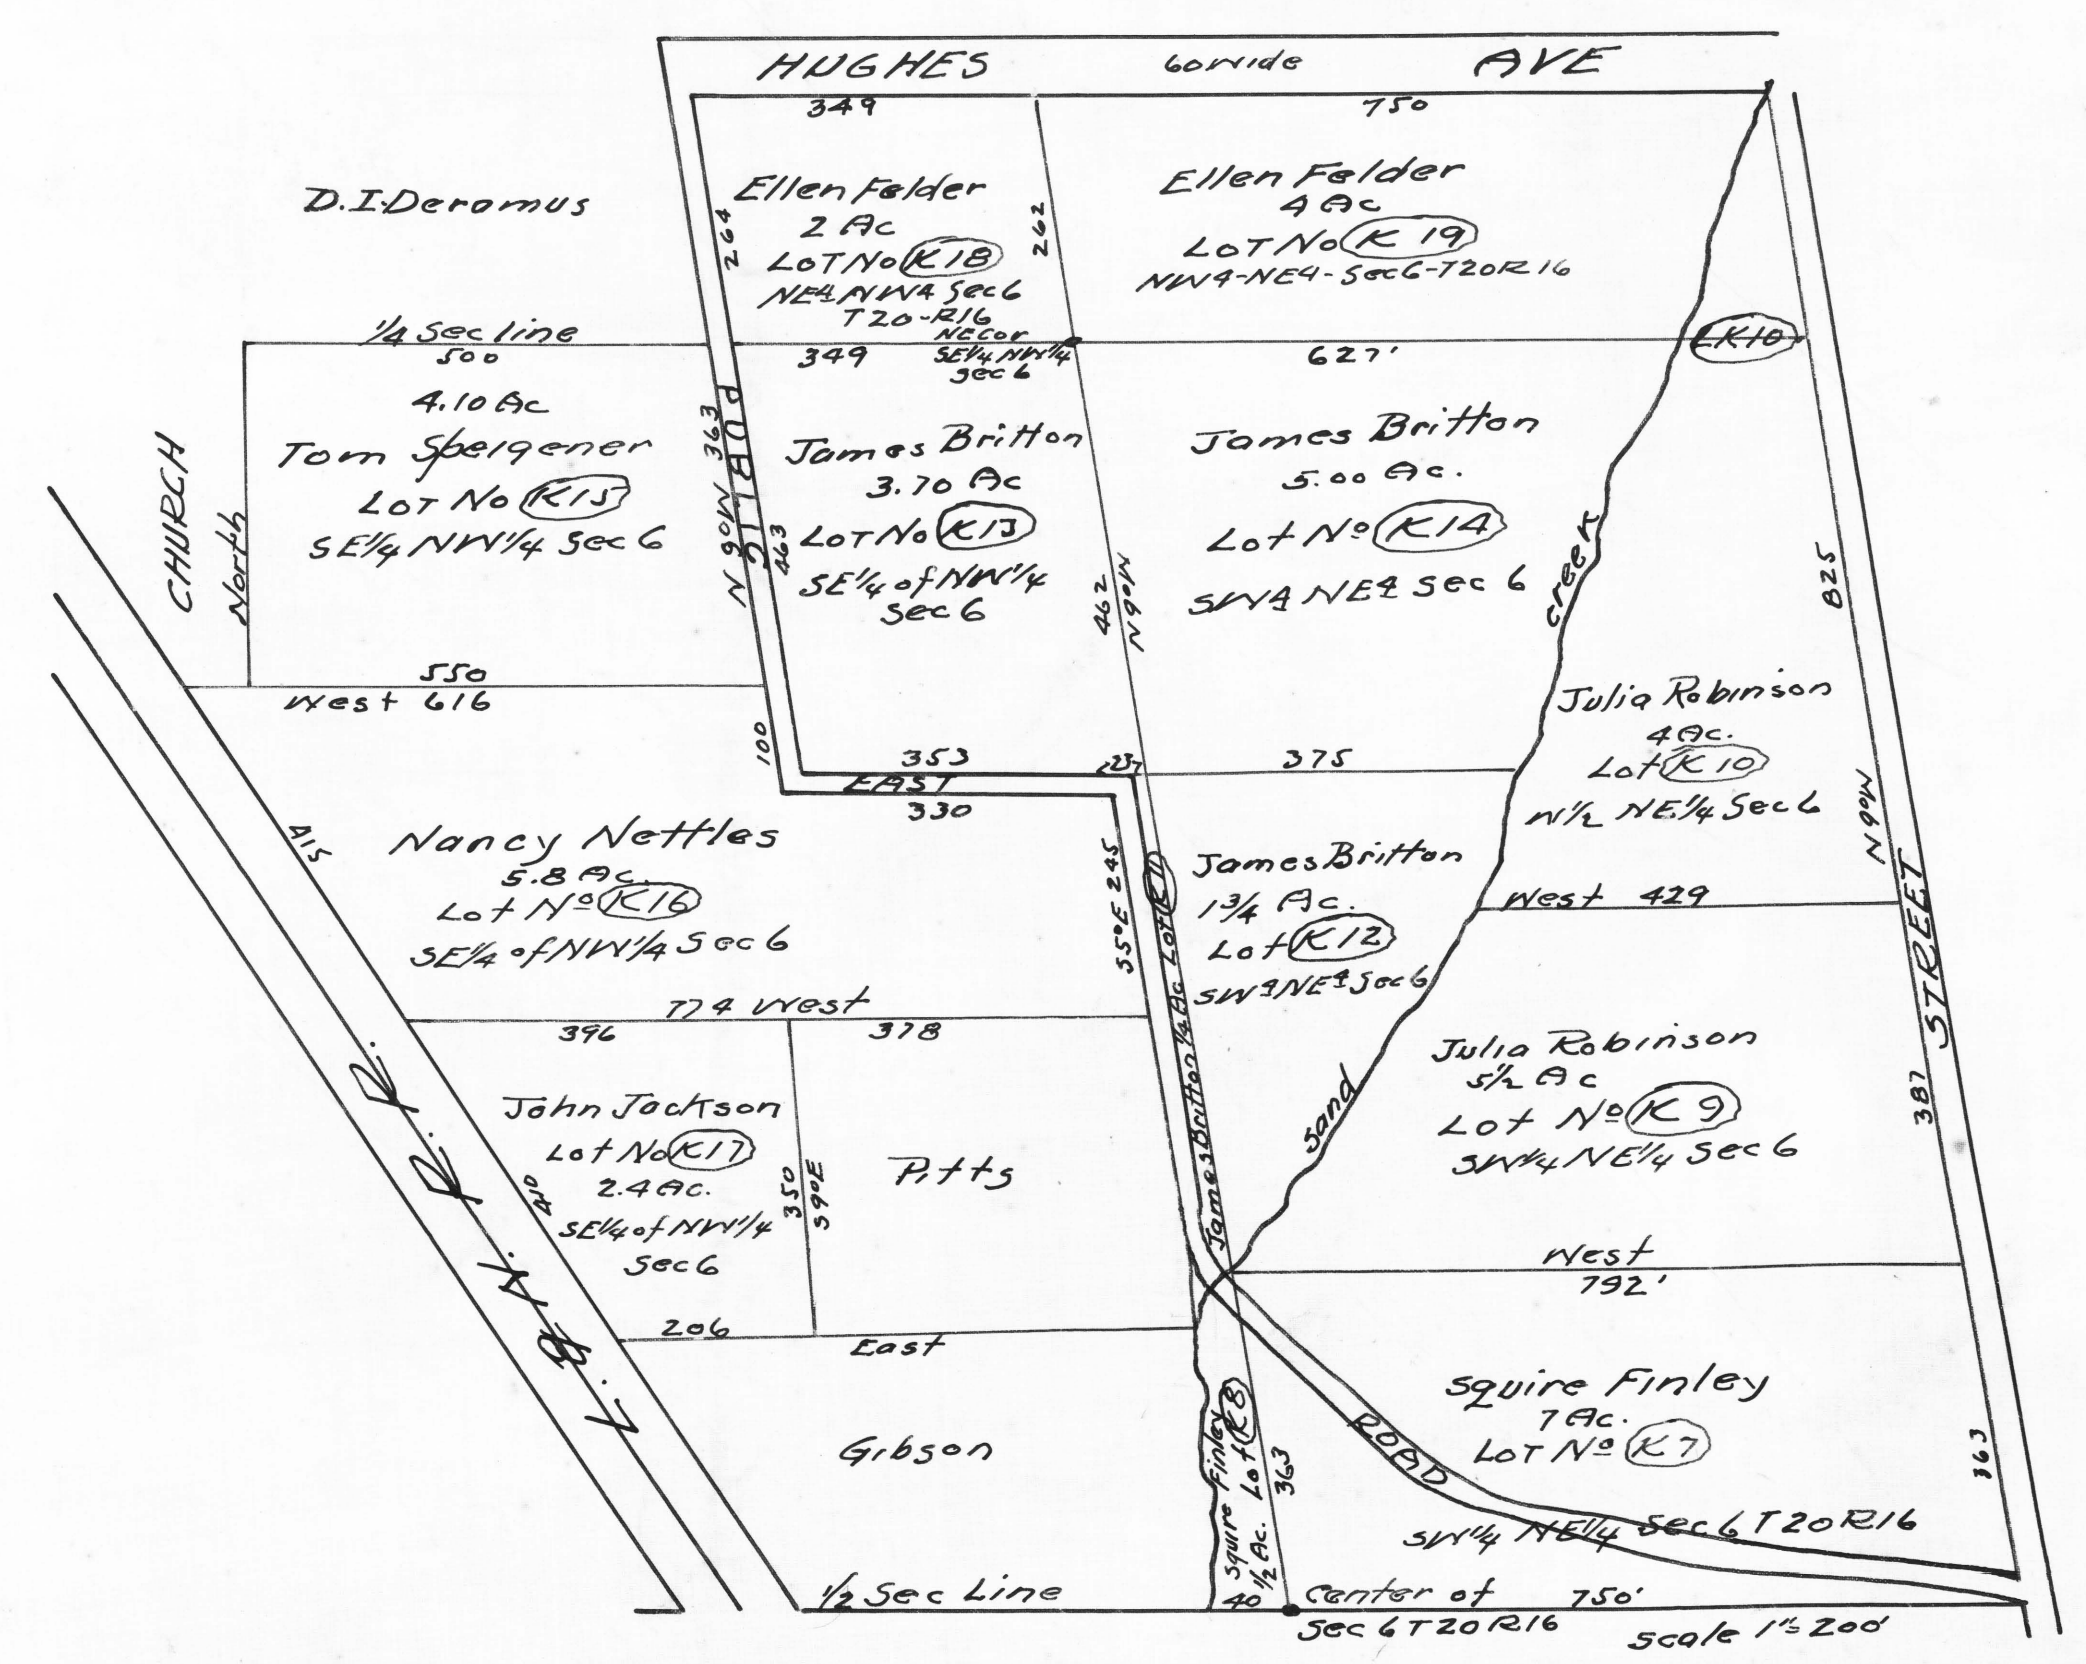

EAST VERBENA
CHILTON COUNTY
ALABAMA
Nov 1913 C.A. PICKETT, C.E.

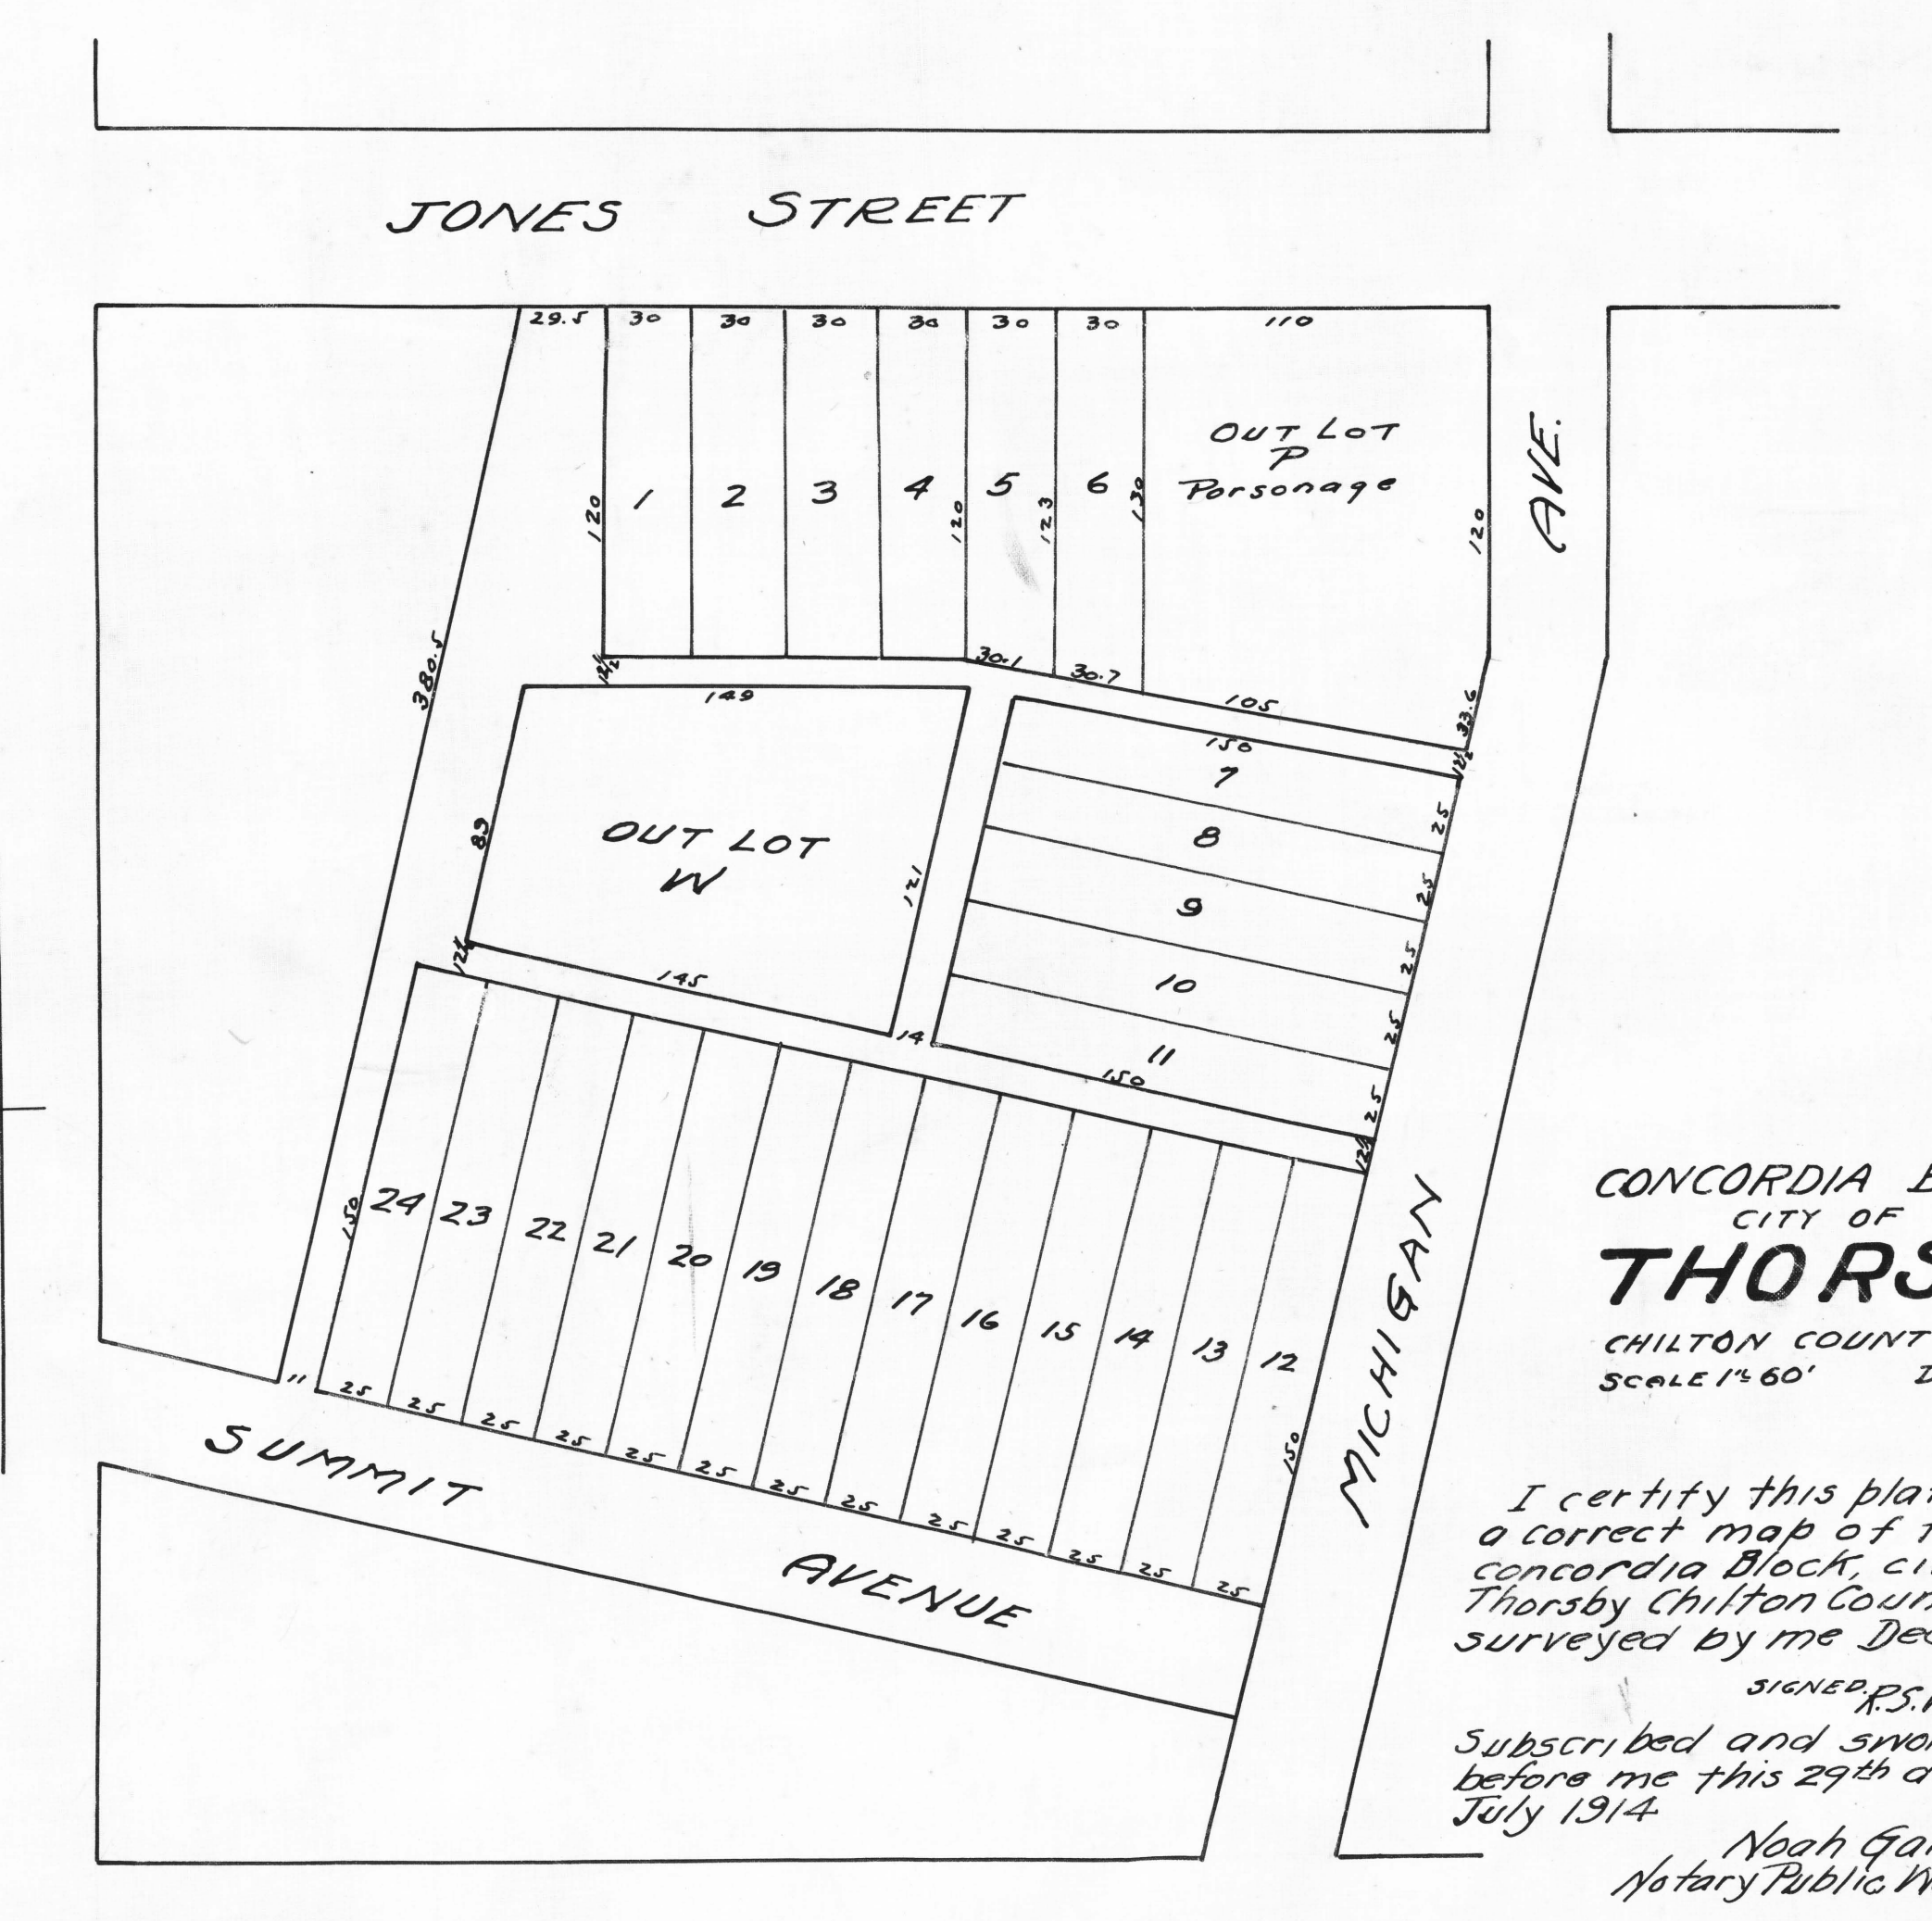

PLAT OF LOTS
6-7-8-9-10-11-12 and Lot A
SIMONTONS ADDITION
TO THE TOWN
OF
THORSBY, ALA
IN
NW 1/4 of SW 1/4 of SW 1/4 Sec 6 T21 R14

State of Alabama
County of Chilton
I, Guy H. Gerald do hereby certify that this
plat shows that part of land surveyed for Lillian
E. Simonton (and sold by her as Simontons Addition
to the town of Thorsby) which has been conveyed
to me, and since the original plat has not been
recorded, I hereby dedicate this plat as the plat of
the part conveyed to me.
This 15th day of January 1916

WITNESS: J.L. Foss
A.K. Horn

Signed: Guy H. GERALD