
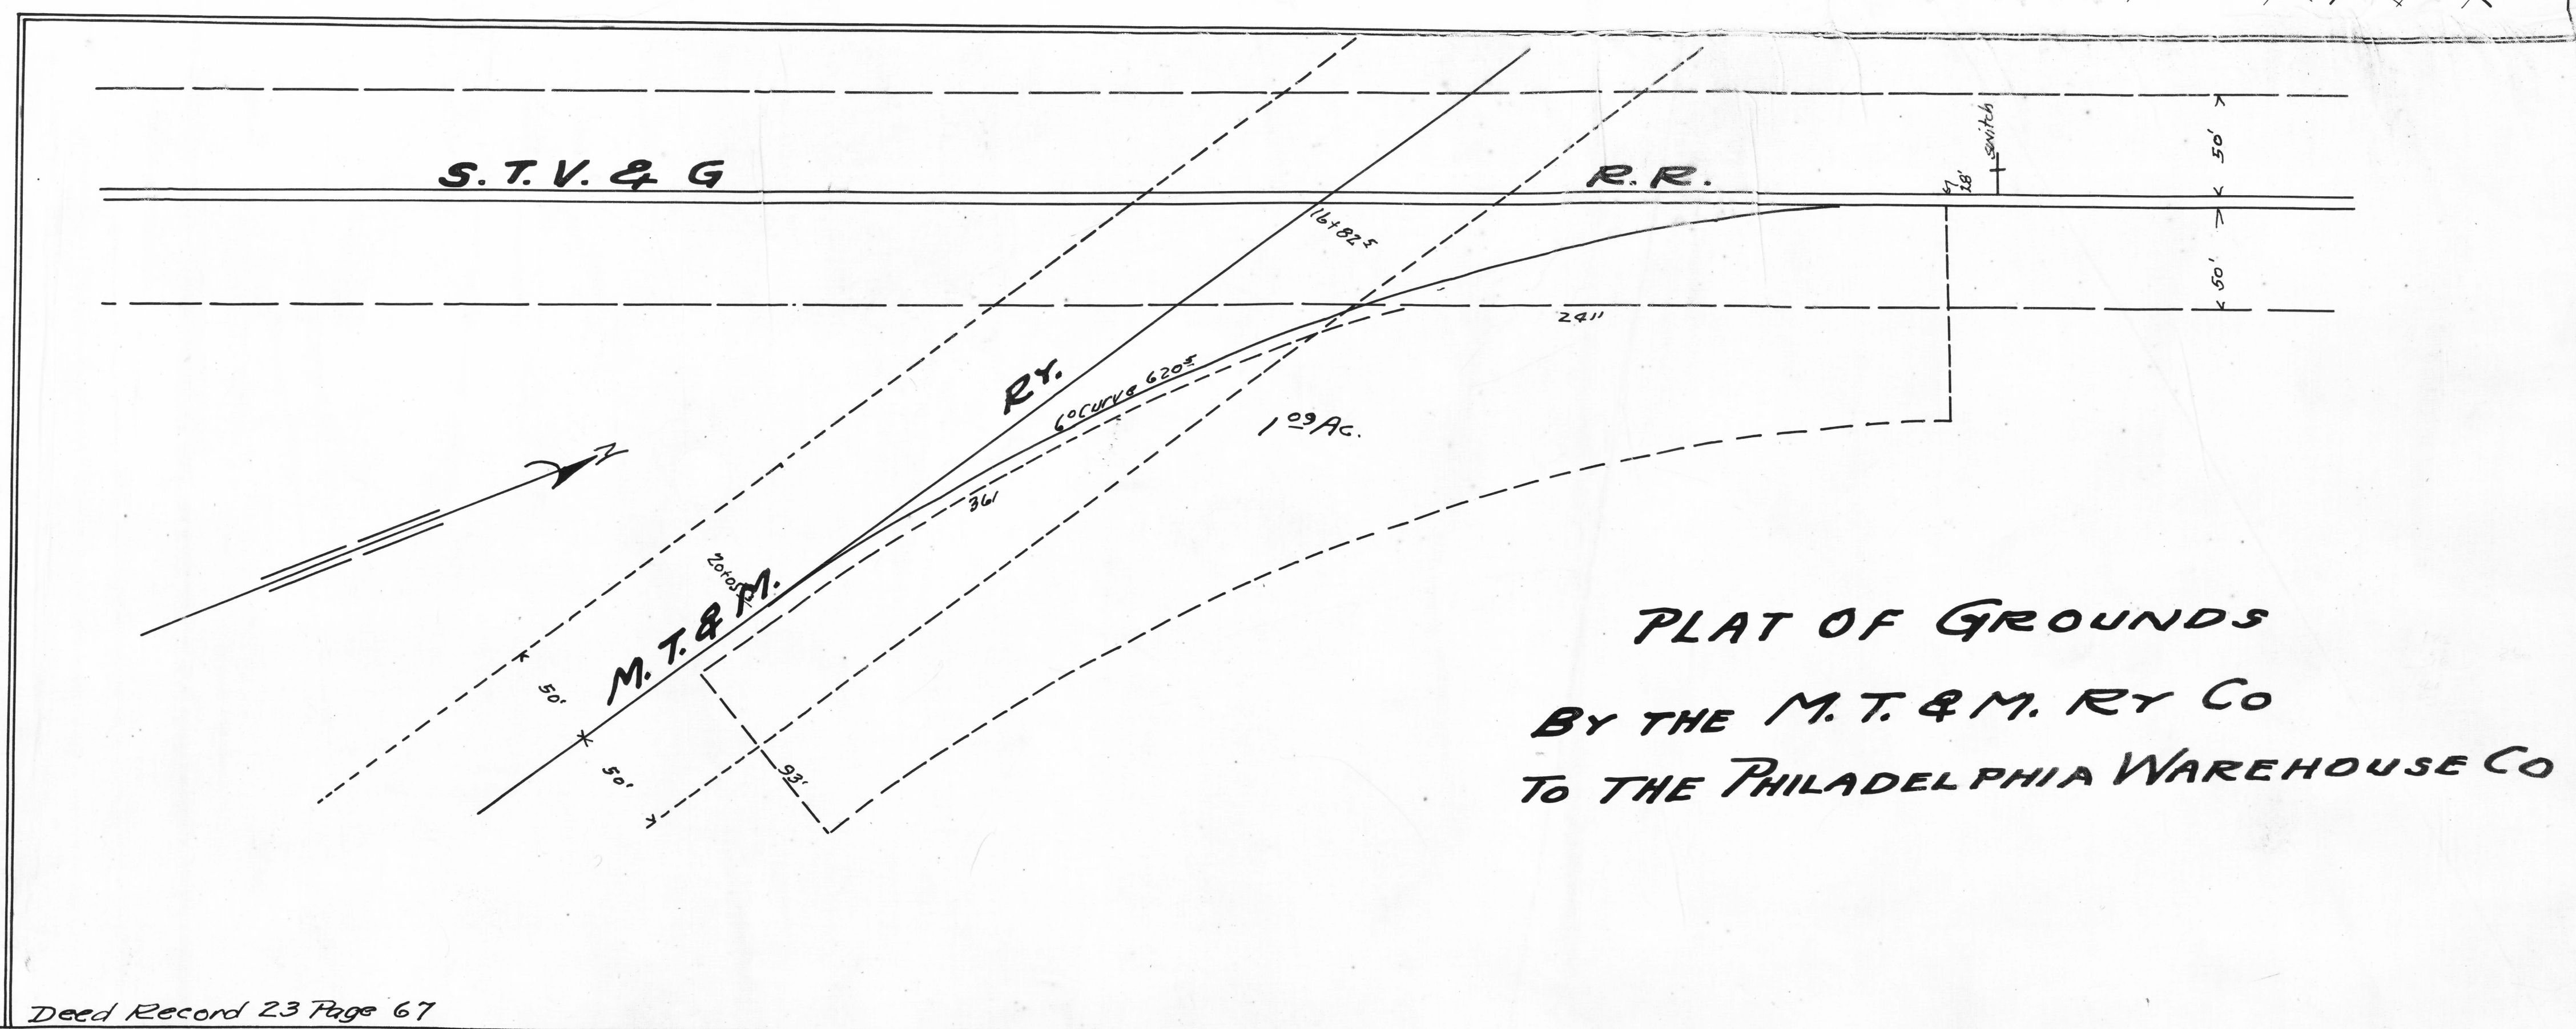
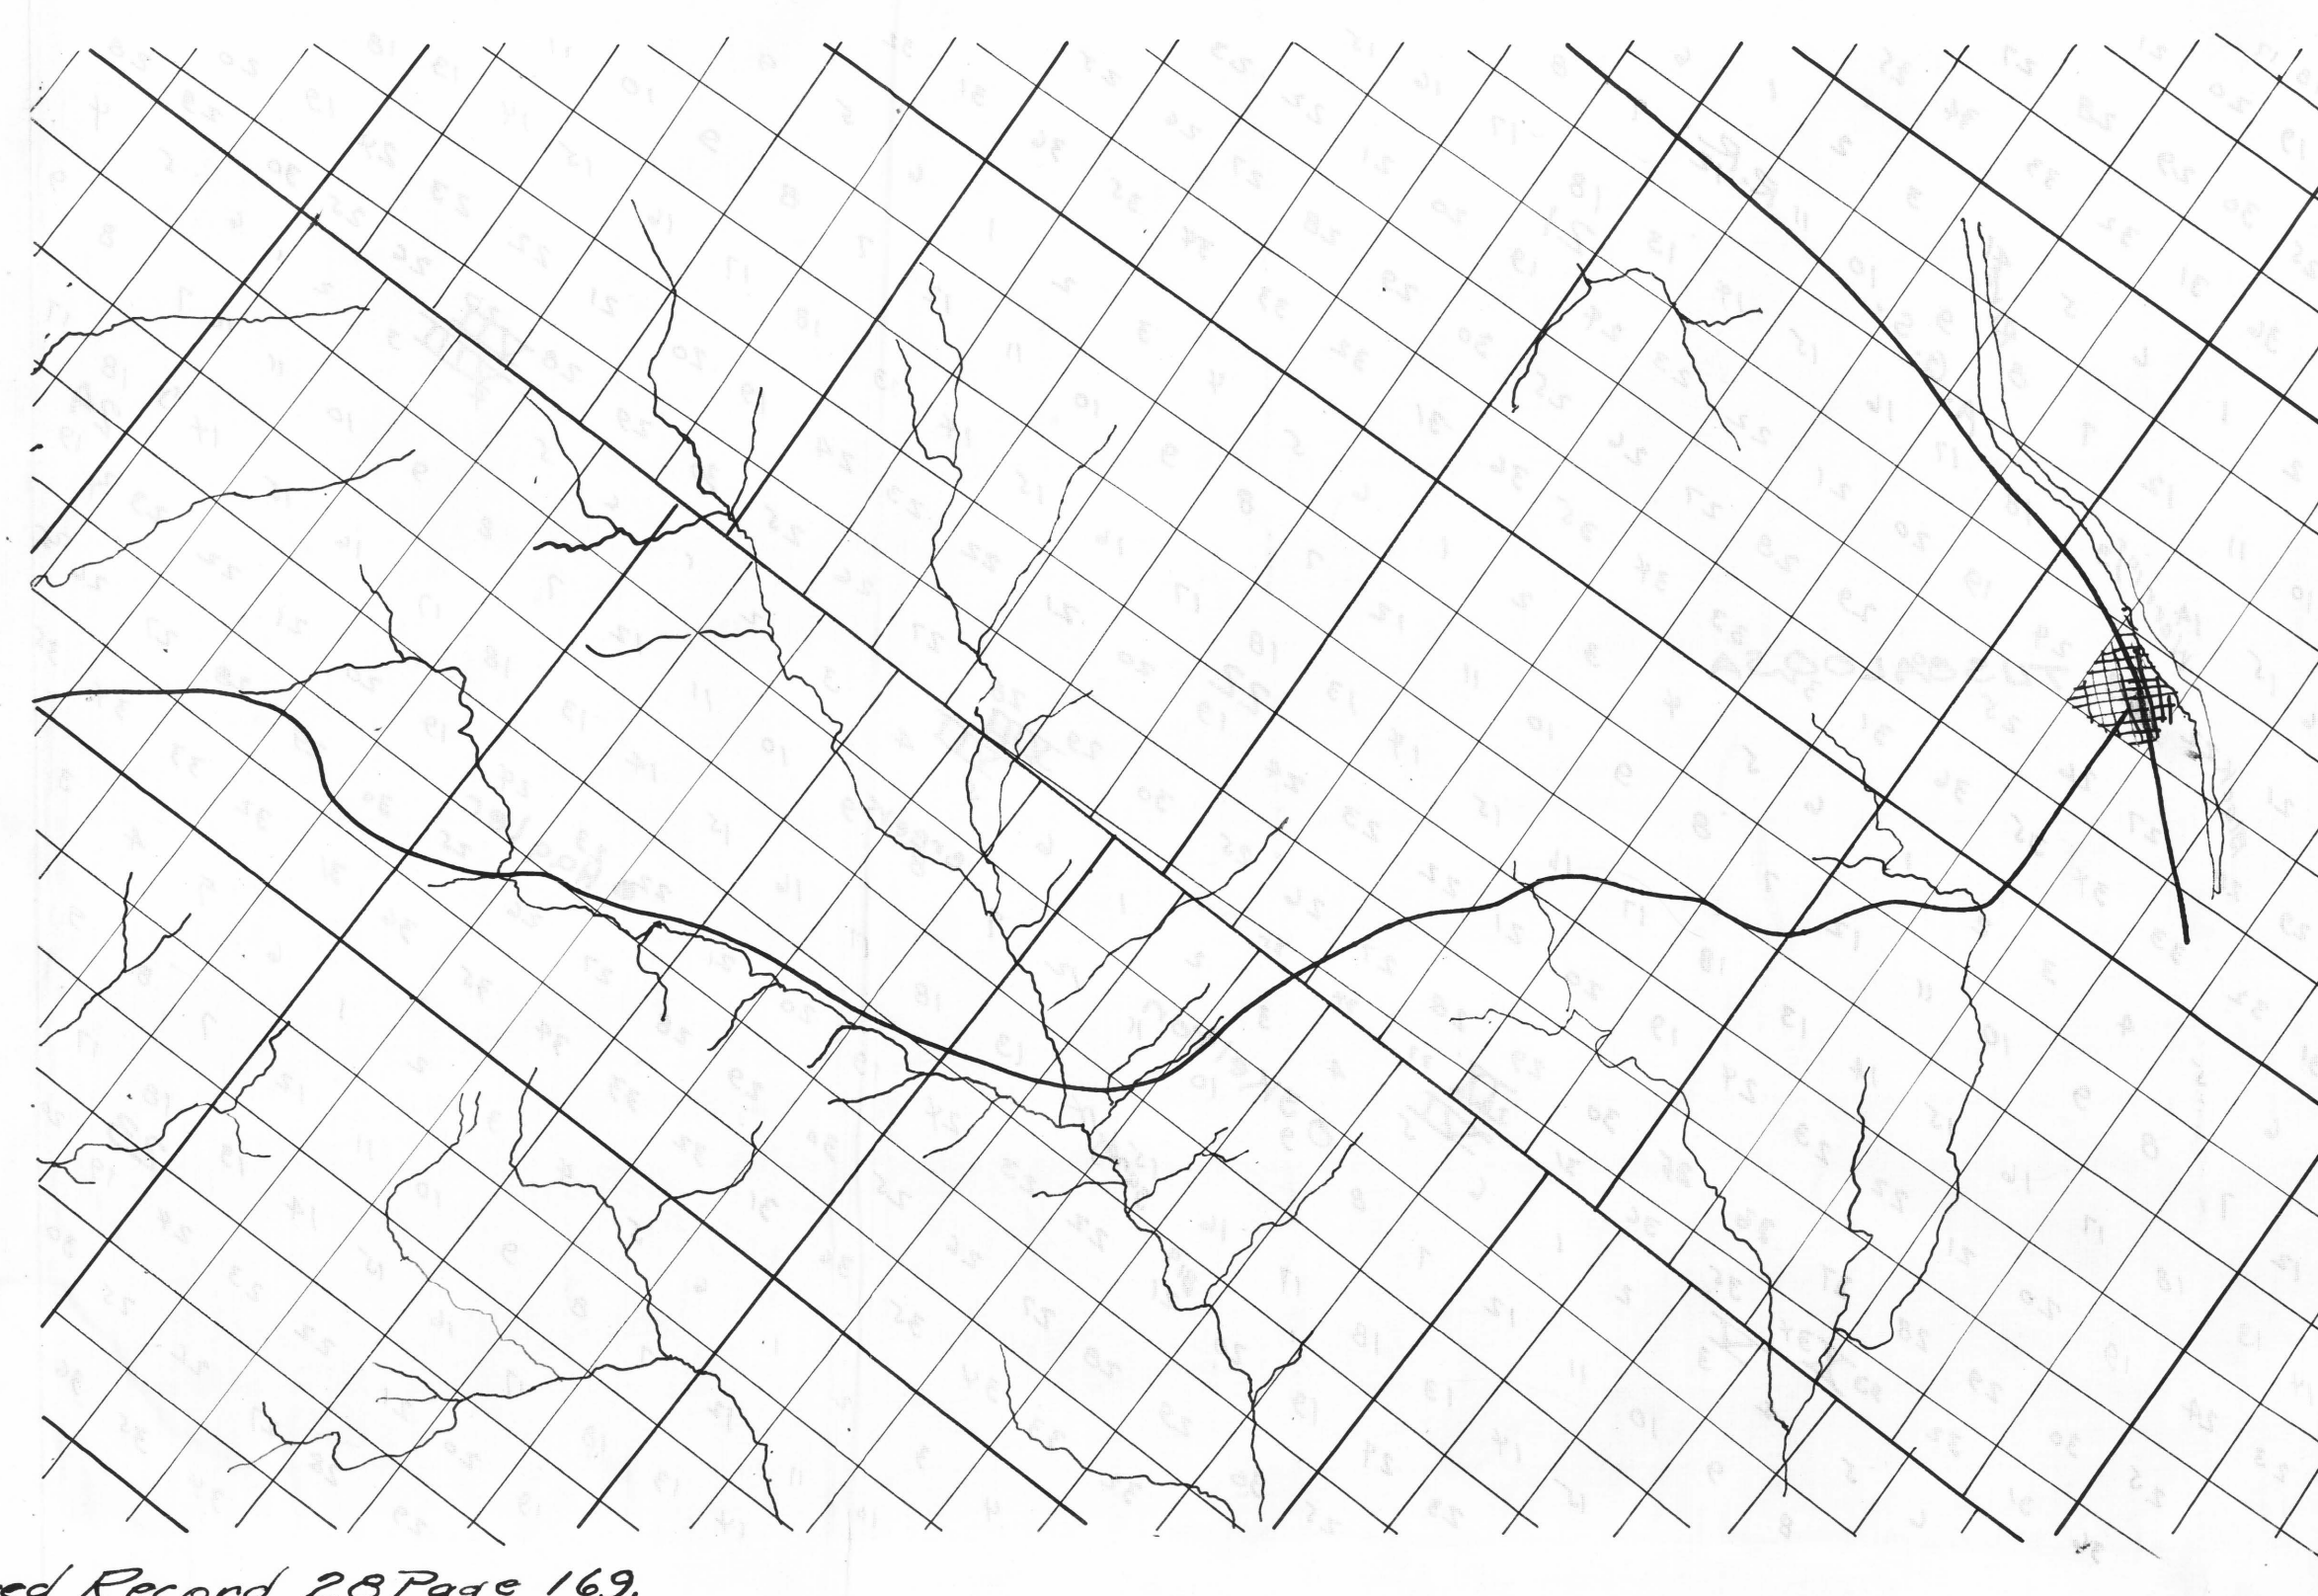


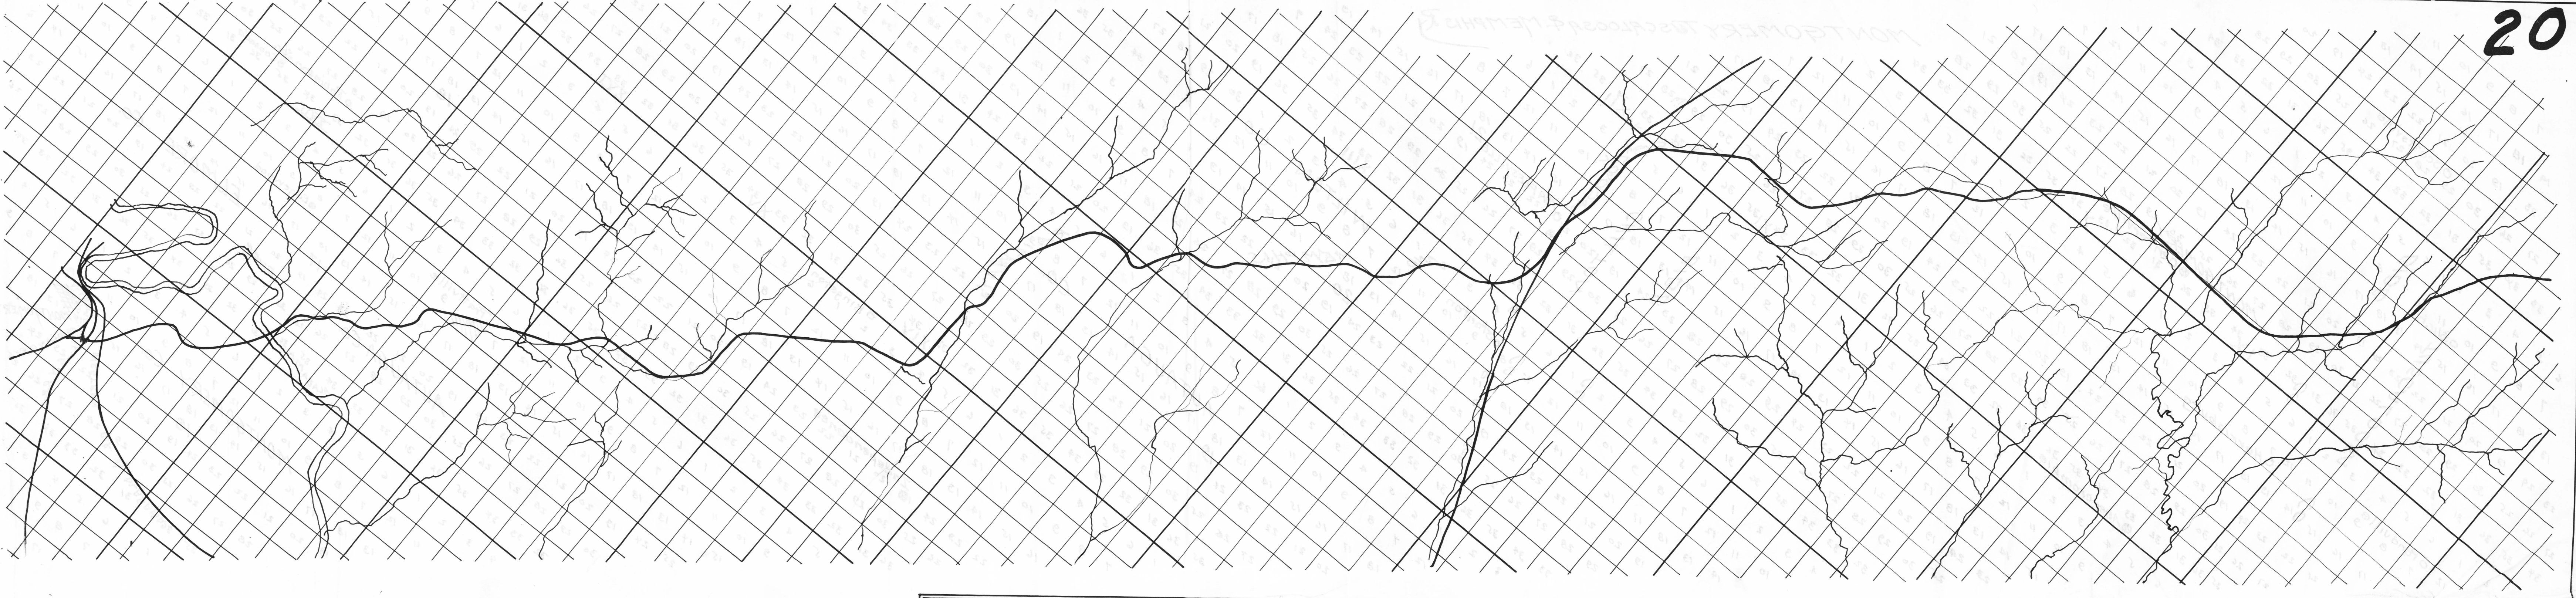


Deed Record 28 Page 169.

Deed Record 23 Page 67

PLAT OF THORSBY

CHILTON COUNTY ALABAMA

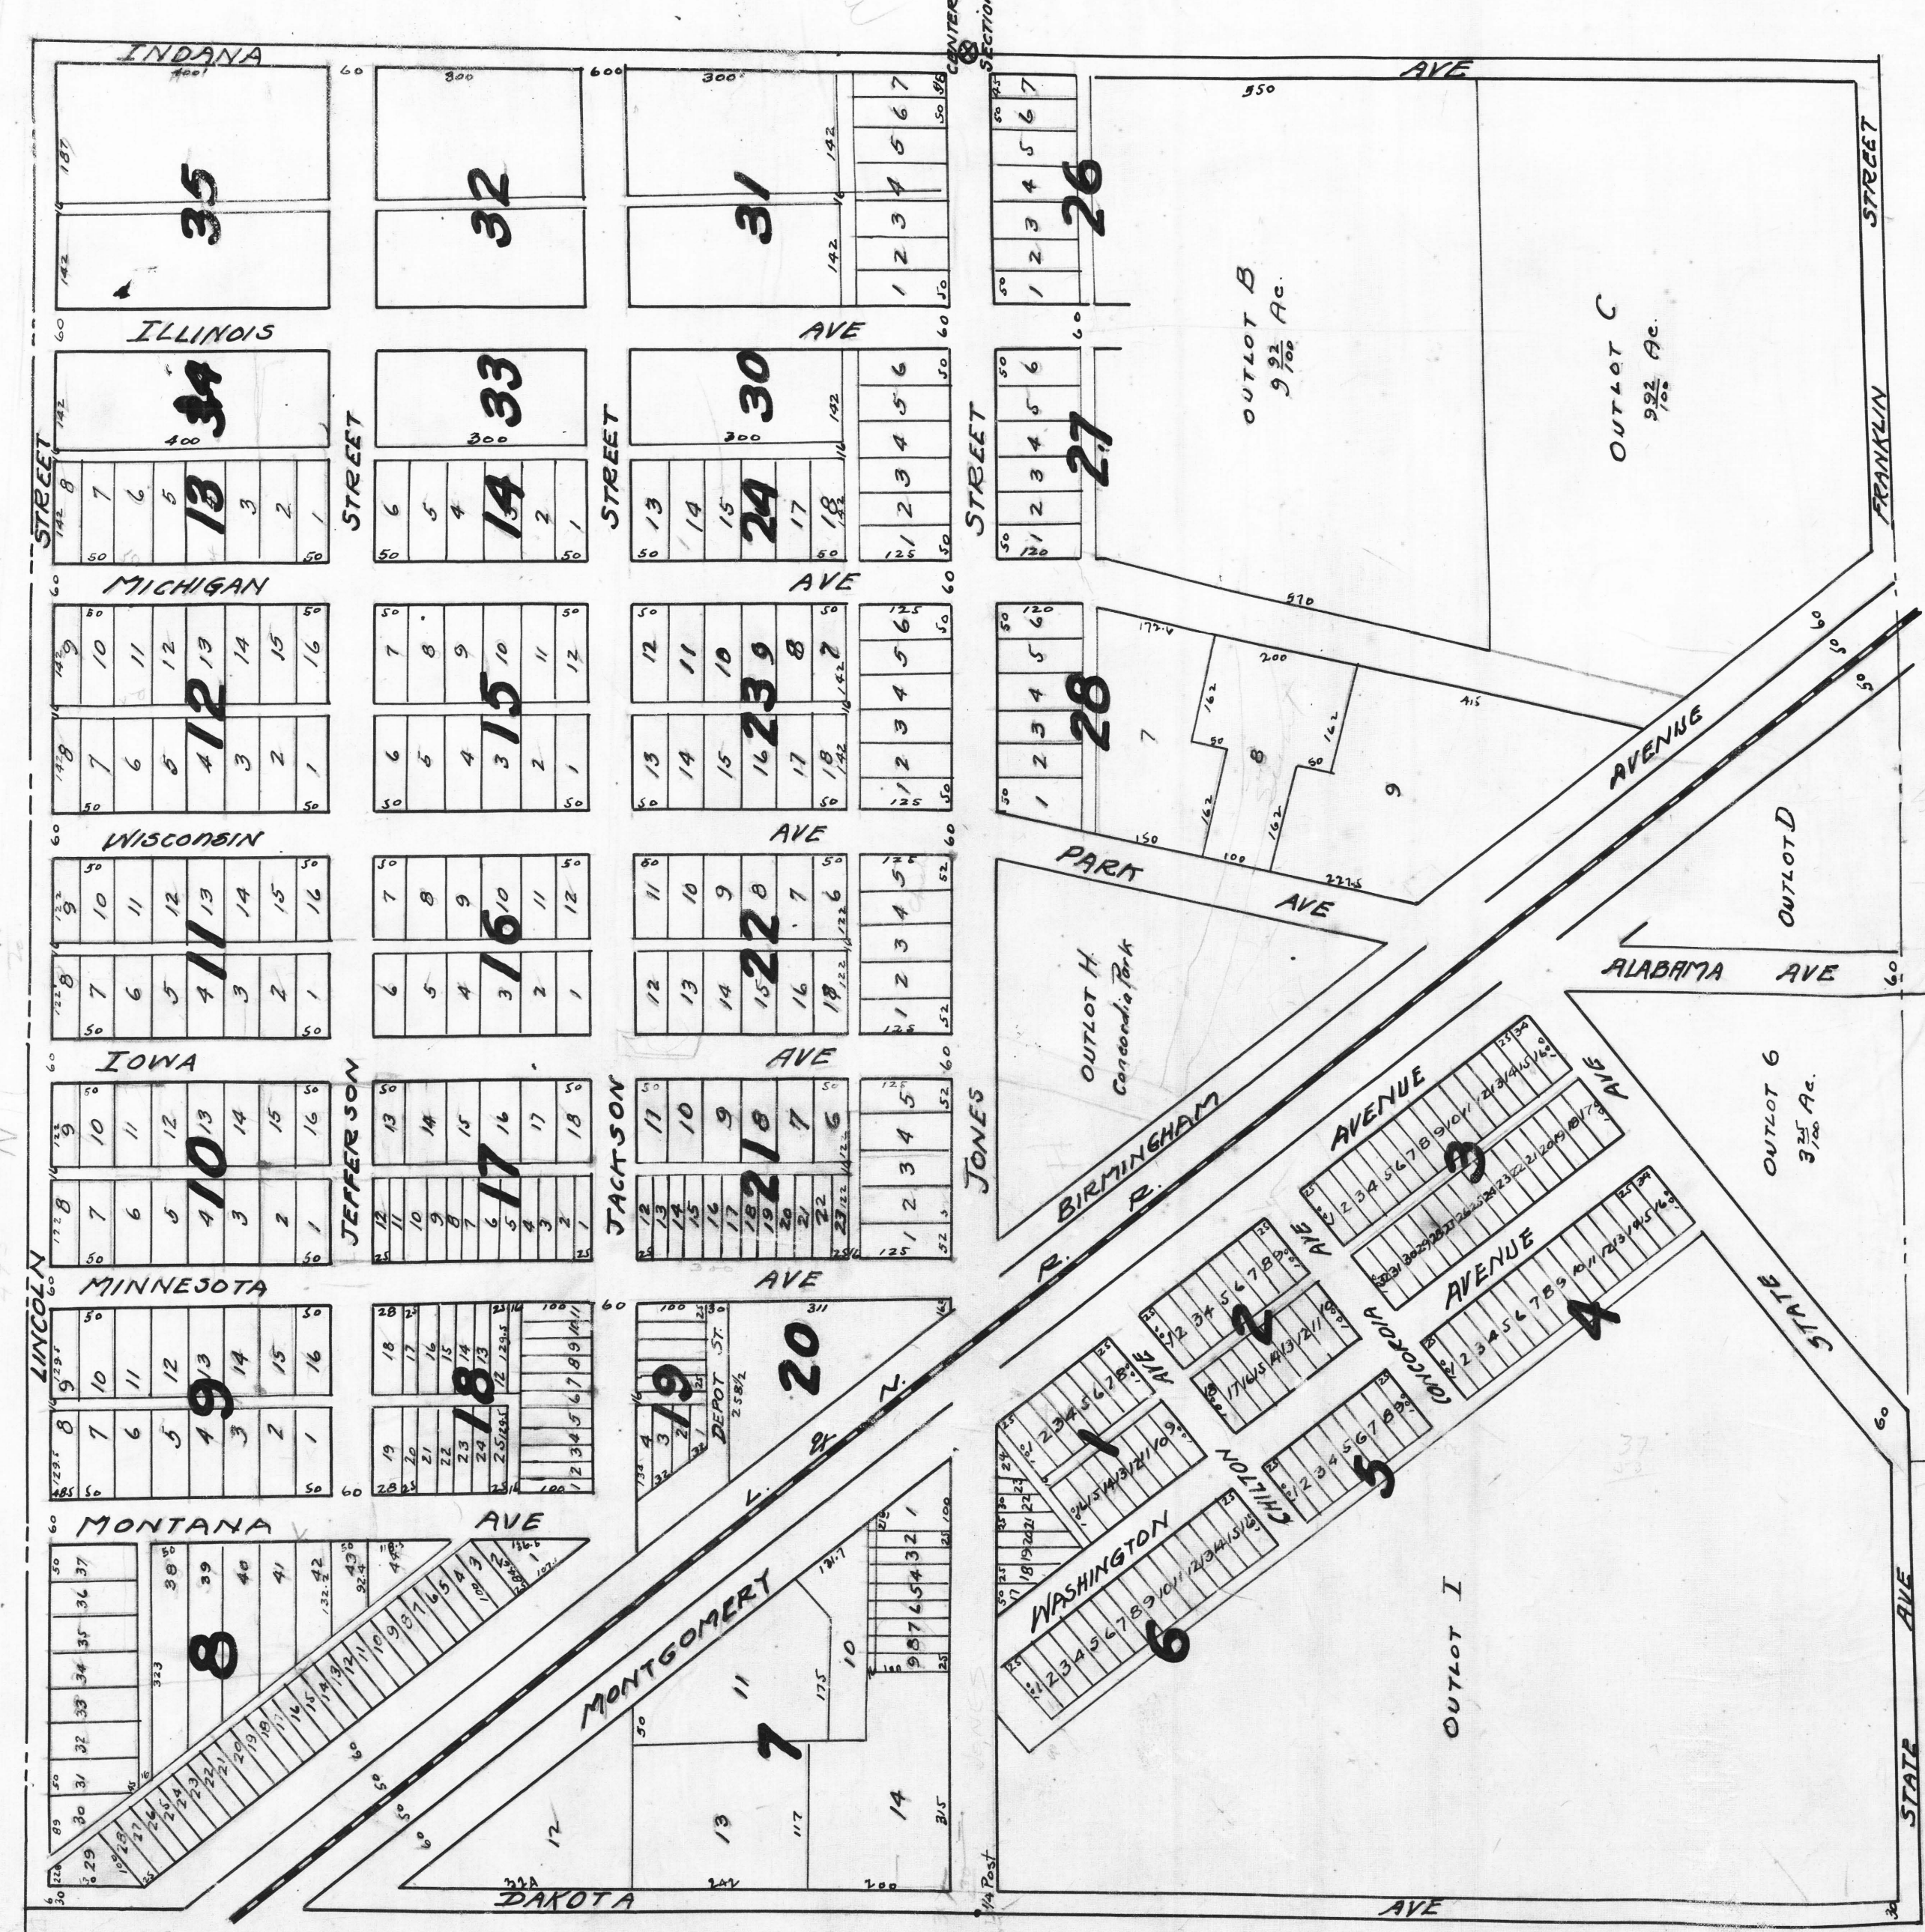

Deed Record 41 Page 183

I, J.M. Lewis, civil engineer and surveyor, hereby certify that I have surveyed and plotted the annexed plat of Thorsby, Chilton County, Alabama, and that the same is located upon and comprises the following described tracts of land, to-wit: The South 1/2 of the NW 1/4 and the North 1/2 of the NW 1/4 and the NW 1/4 of the SW 1/4 all in Section 6, T22R14N, and that the plat upon the margin of which this is written is an accurate description thereof. The dimensions of all lots, streets, avenues and alleys are marked upon the plat. The stakes are driven at all lot corners. The SW corner of Lot 14 Block 7 is North 30 feet and East 30 feet from the 1/4 post on the West line of said Section 6 T22R14N. The lots and blocks are laid out at right angles with the east and west center line of said Section 6, and the center line of the Louisville and Nashville Railway.

Signed J.M. Lewis C.E.
Known, all men by these presents, that the Concordia Land Improvement Assn, a corporation organized under the laws of the state of Alabama, have in pursuance of law, caused the above described tract of land, to be laid out, staked and platted into lots, blocks, streets, avenues, and alleys, as shown and set forth in and by the annexed plat and the certificate thereto of J.M. Lewis C.E. who surveyed, staked and platted the same, to be known and called THORSBY, Chilton County, Alabama, and that the subdivision of said Tracts of land as shown by the annexed plat is with our free consent and with accordance with our desires as sole owners and proprietors thereof. And that the said street avenues and alleys shown by the annexed plat are hereby dedicated for public use. In witness whereof, the said Concordia Land Improvement Association, has caused these presents to be signed by its President, and attested by its Secretary, with its corporate seal hereunto affixed, this 24th day of April A.D. 1896.


Attest J.F. Peterson Secretary
THE CONCORDIA LAND IMPROVEMENT ASSN.
By R.E. Thorpe President
STATE OF ALABAMA
CHILTON COUNTY
Be it remembered that on the 24th day of April A.D. 1896, personally came T.T. Thorson, President and J.F. Peterson, Secretary of the Concordia Land Improvement Assn, personally to me known to be the identical persons whose names are affixed to the foregoing instrument, as president and secretary of said Association, and personally acknowledged the execution thereof to be their voluntary act and deed, and the voluntary act and deed of said Concordia Land Improvement Association, by them as such officers voluntarily done and appointed.
In witness whereof I have hereunto subscribed my name and affixed my material seal on the day and date last above written.

OUTLET A 3 1/2 Ac.
OUTLET B 3 1/2 Ac.
OUTLET C 3 1/2 Ac.
OUTLET D 3 1/2 Ac.
OUTLET E 3 1/2 Ac.
OUTLET F 6 1/2 Ac.
OUTLET G 3 1/2 Ac.

Signed H. Day
Notary Public in and for Chilton County

PLAT WELSH MILL TRACT

85 Acres More or Less in Sec 26 T20R11
CHILTON COUNTY ALABAMA

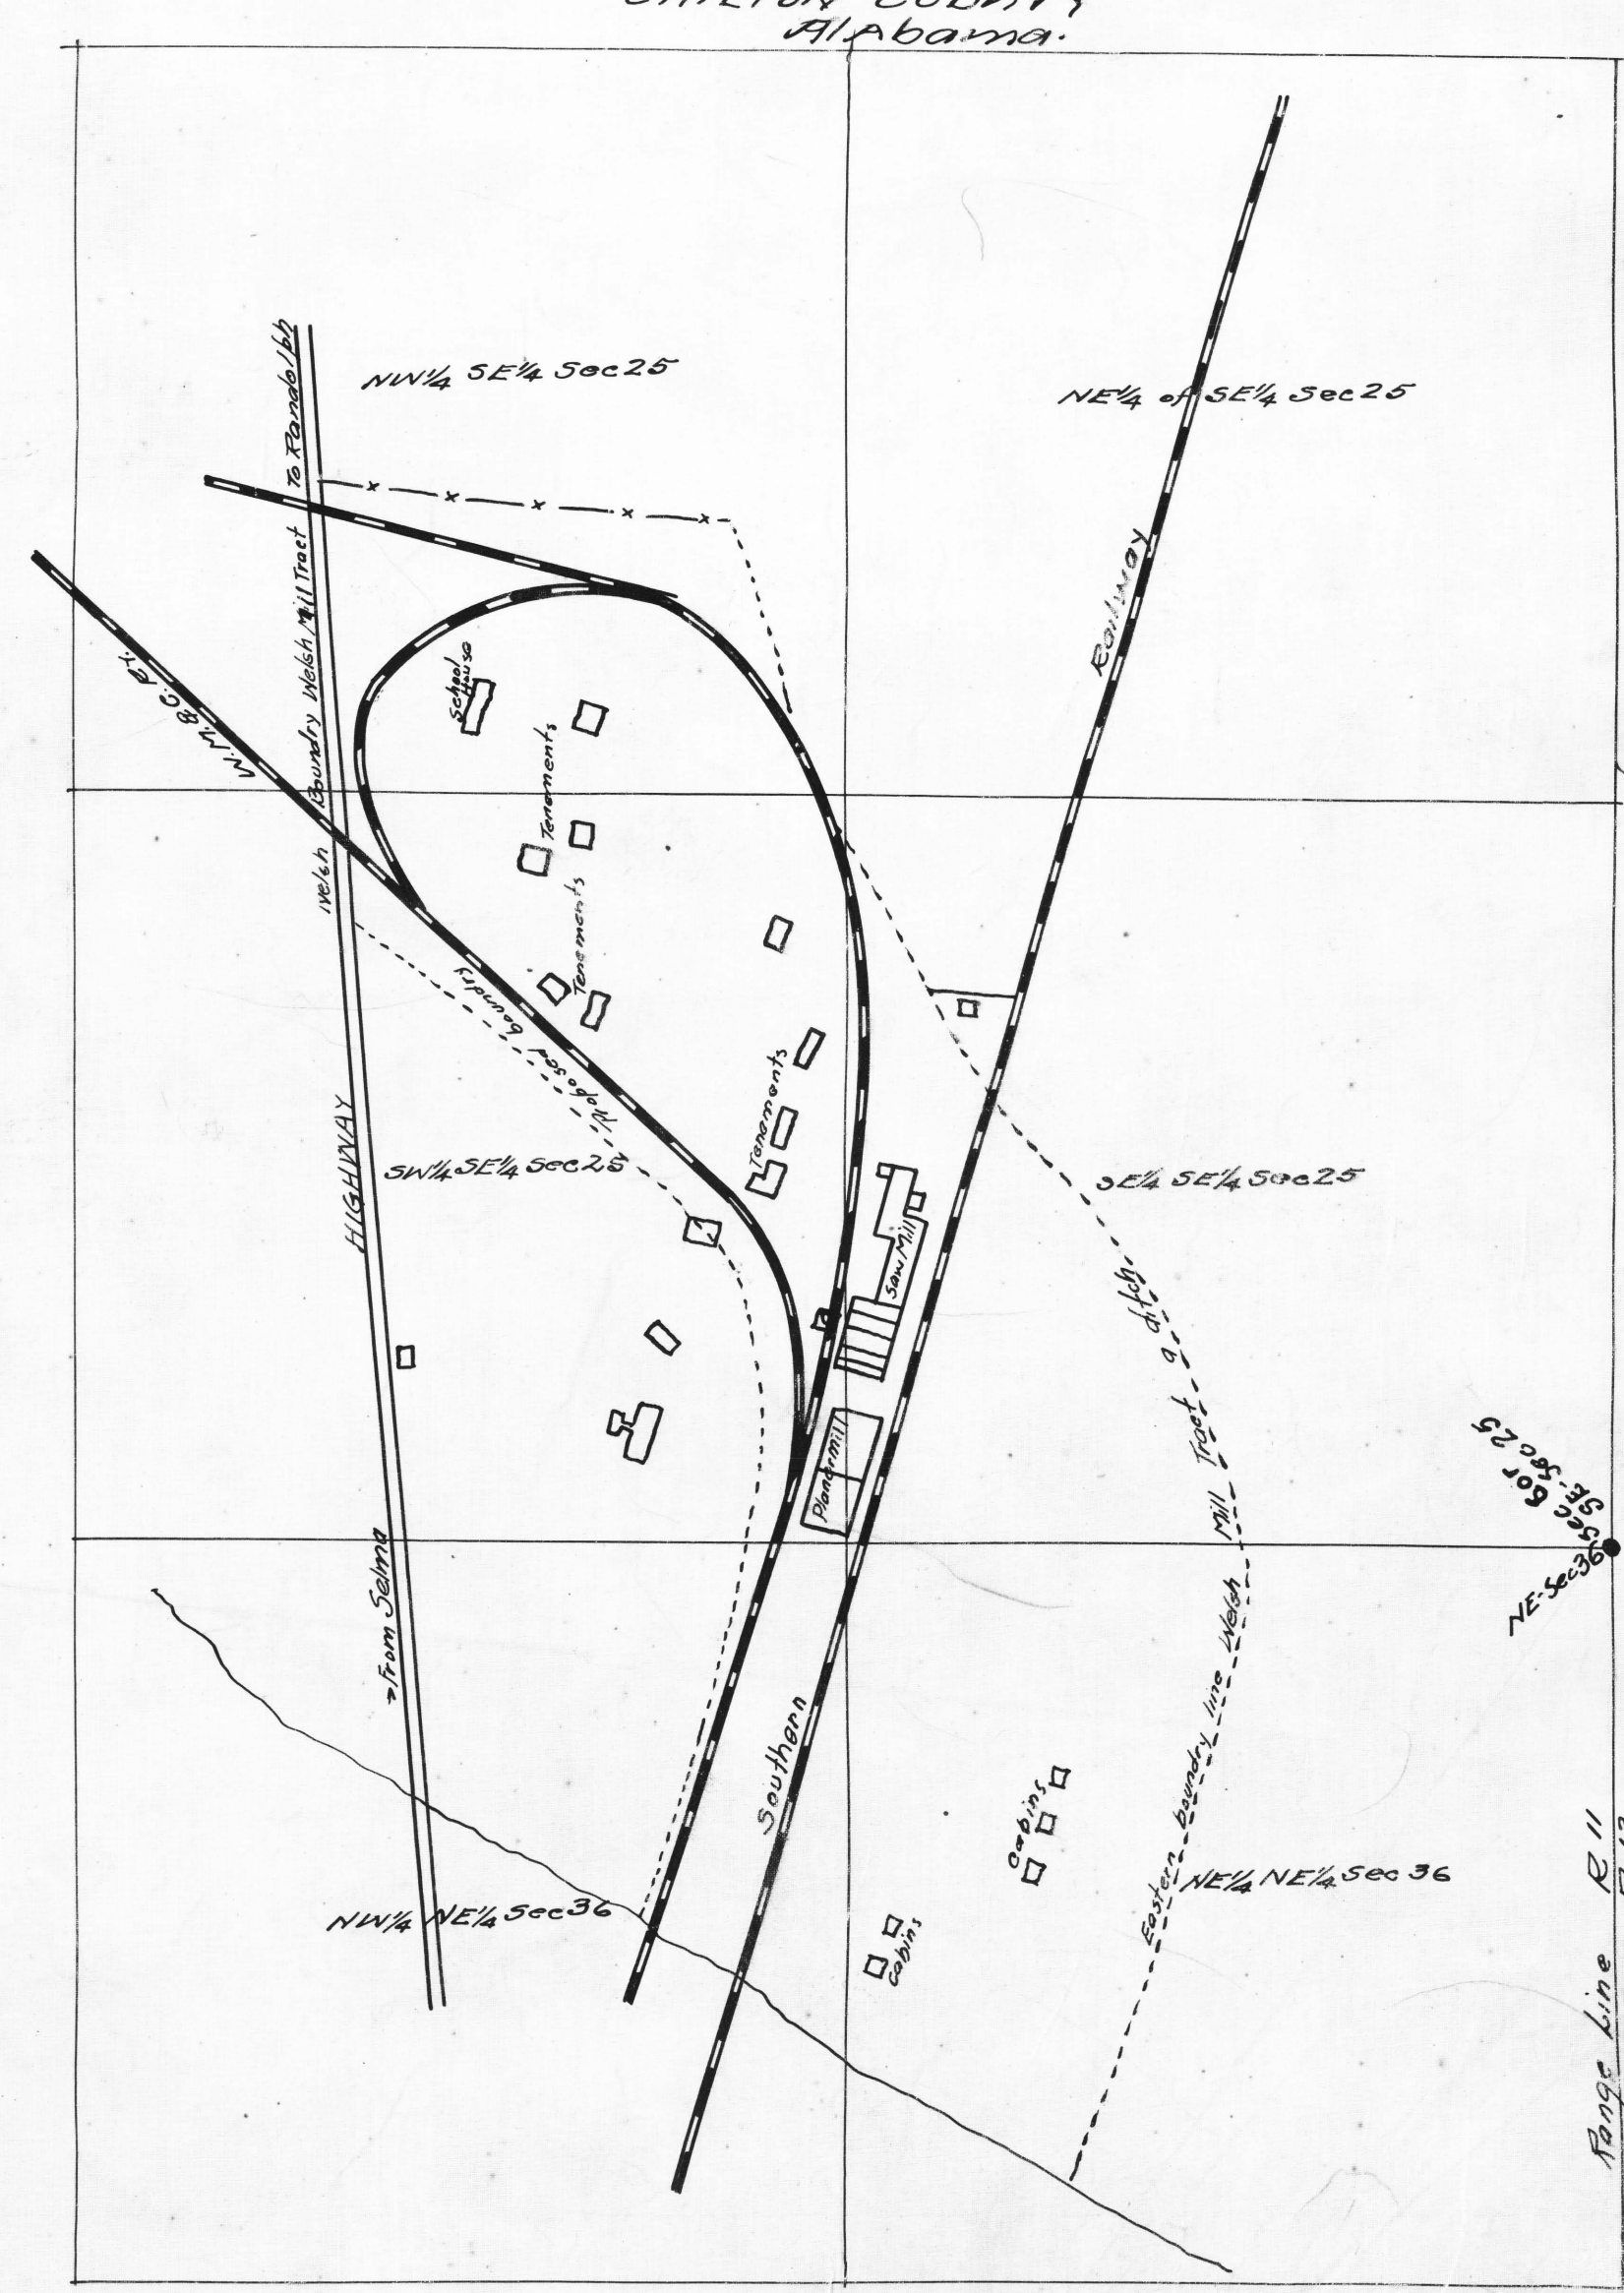

Deed Record 39 Page 160