


RIVER

COOSA

Water Elev. 940.0 - Jan. 1905

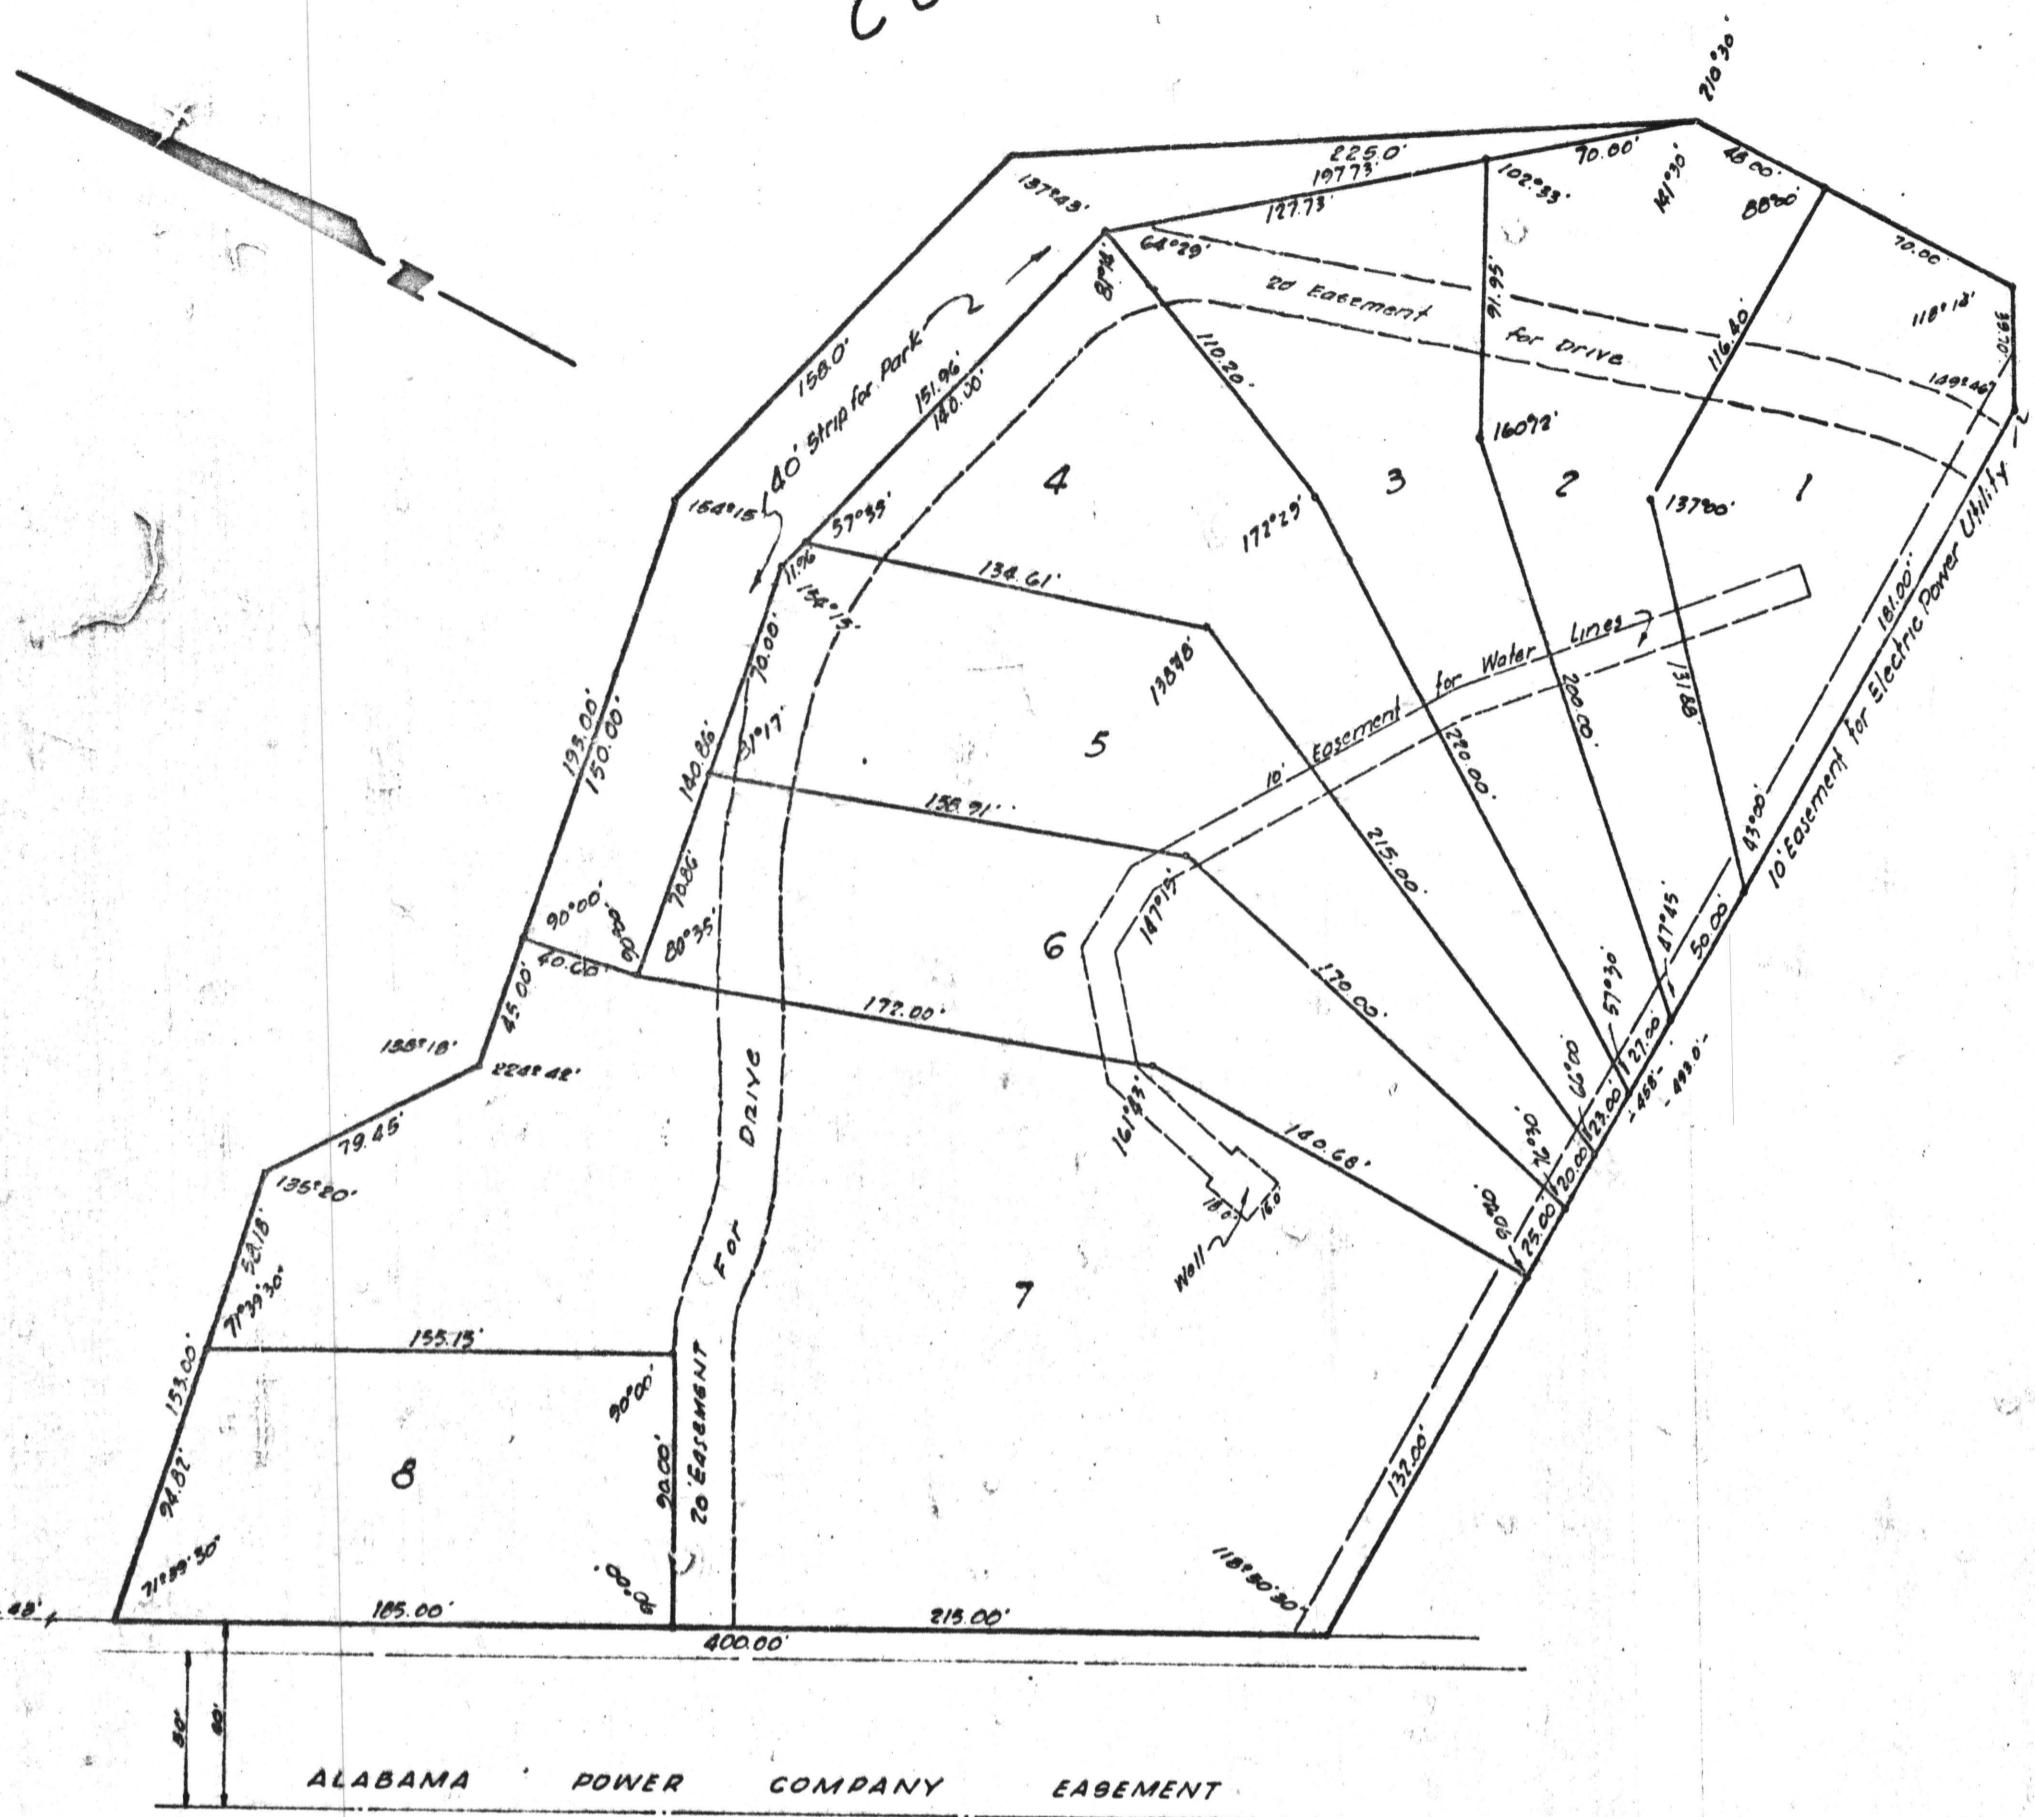

DI-GIORGIO'S
MARANN SUBDIVISION

Situated in the Southeast 1/4 of Section 9, Township 21-N, Range 16 East, Chilton County, Alabama

Scale 1" = 40' January, 1905

Coulter Engineering Company
Birmingham 9, Alabama

STATE OF ALABAMA
CHILTON COUNTY

I, A. C. Coulter, Civil Engineer and Surveyor and the undersigned as owner do hereby certify that this is a true and correct map or plot of a survey made by said surveyor and that said survey and this map or plot were made at the instance of said owner; that this map or plot is a true and correct map or plot of the land shown therein and to be known as DiGiorgio's MARANN Subdivision, showing the subdivisions into which it is proposed to divide said lands, giving the length and angles of the boundaries of each lot and its number, showing an easement for a drive, and showing the relation of the lands to the Government Survey of the Southeast one quarter of Section 9, Township 21 North, Range 16 East, Chilton County, Alabama, Huntsville Meridian.

Dated February 1st 1905

By George R. DiGiorgio
George R. DiGiorgio, owner

COULTER ENGINEERING COMPANY
By A.C. Coulter, Jr. Reg. No. 1967

I, Jane R. Hulhouse, a Notary Public in and for said County and State hereby certify that A.C. Coulter, Jr., Civil Engineer and Surveyor, and G.R. DiGiorgio, owner, whose names are signed to the foregoing certificate and who are known to me, acknowledged before me on this date that after being duly informed of the contents of said certificate executed the same voluntarily on the day the same bears date.

Given under my hand and seal this the 1st day of February, 1905

Jane R. Hulhouse
Notary Public